

PROPOSED TRAFFIC FLOW DIAGRAMS FOR ACCOMMODATION OF TRAFFIC FOR URBAN AREA: SV 30 000 TO SV 30 700

FIGURE 1: EXISITING TRAFFIC FLOW

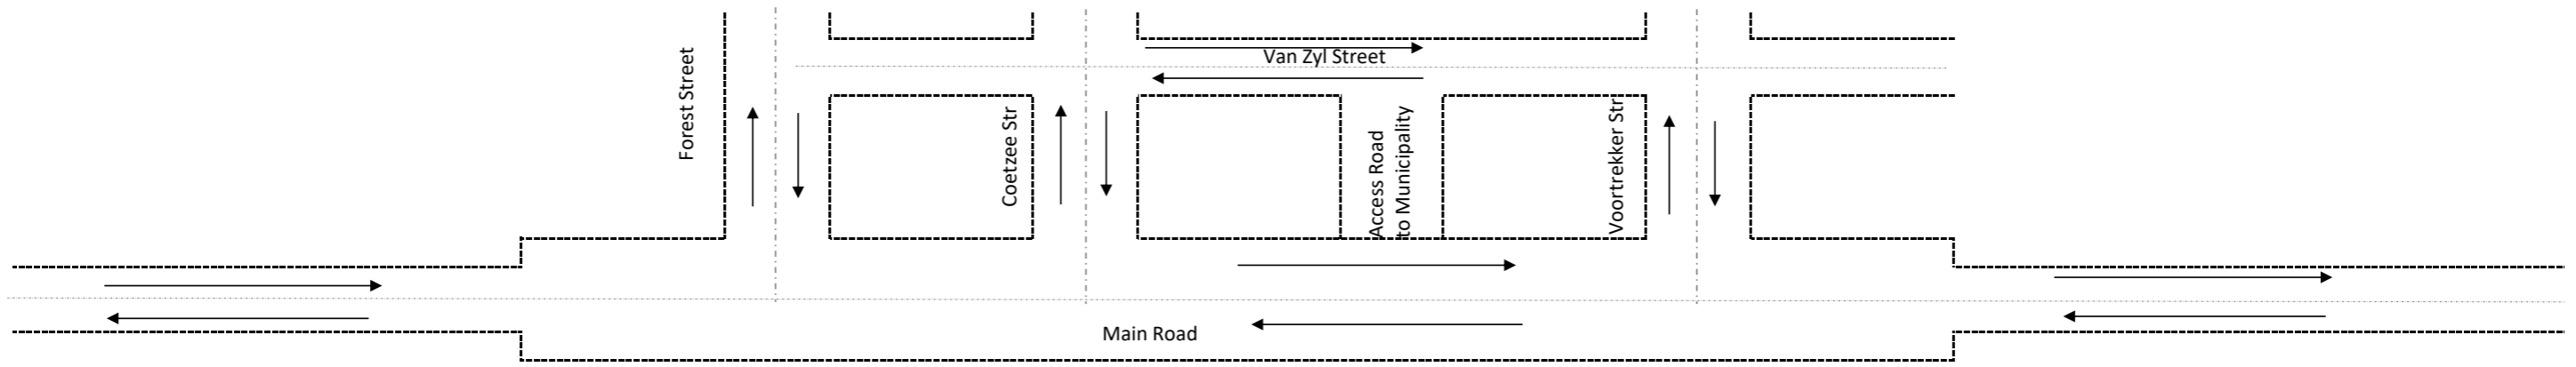


FIGURE 1

FIGURE 2: PROPOSED TRAFFICE FLOW DURING PHASE 1 CONSTRUCTION

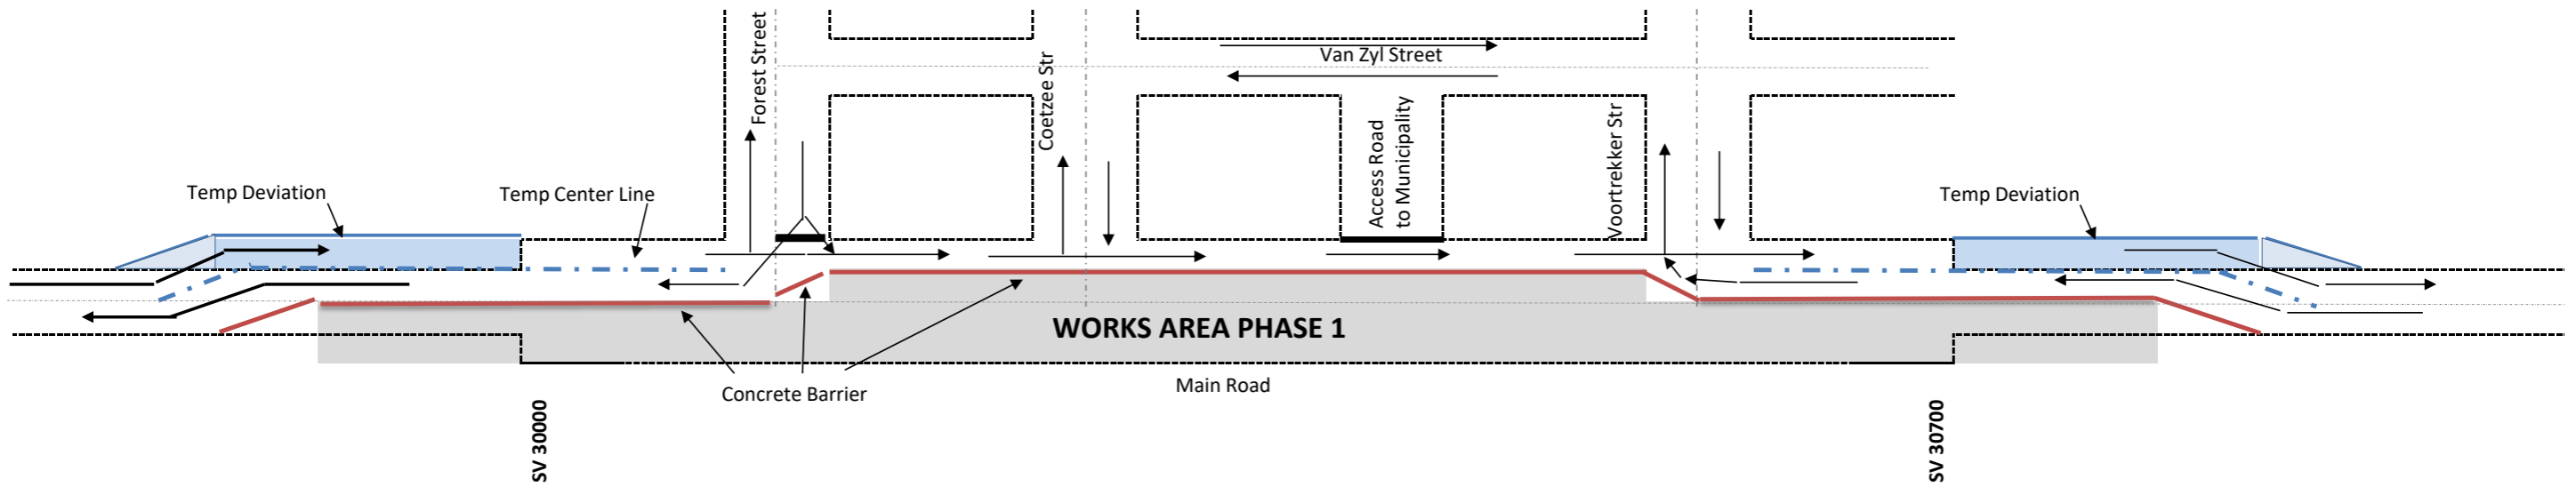


FIGURE 3: PROPOSED TRAFFIC FLOW DURING PHASE 2 CONSTRUCTION

